


MASTER SITE PLAN  
NTS

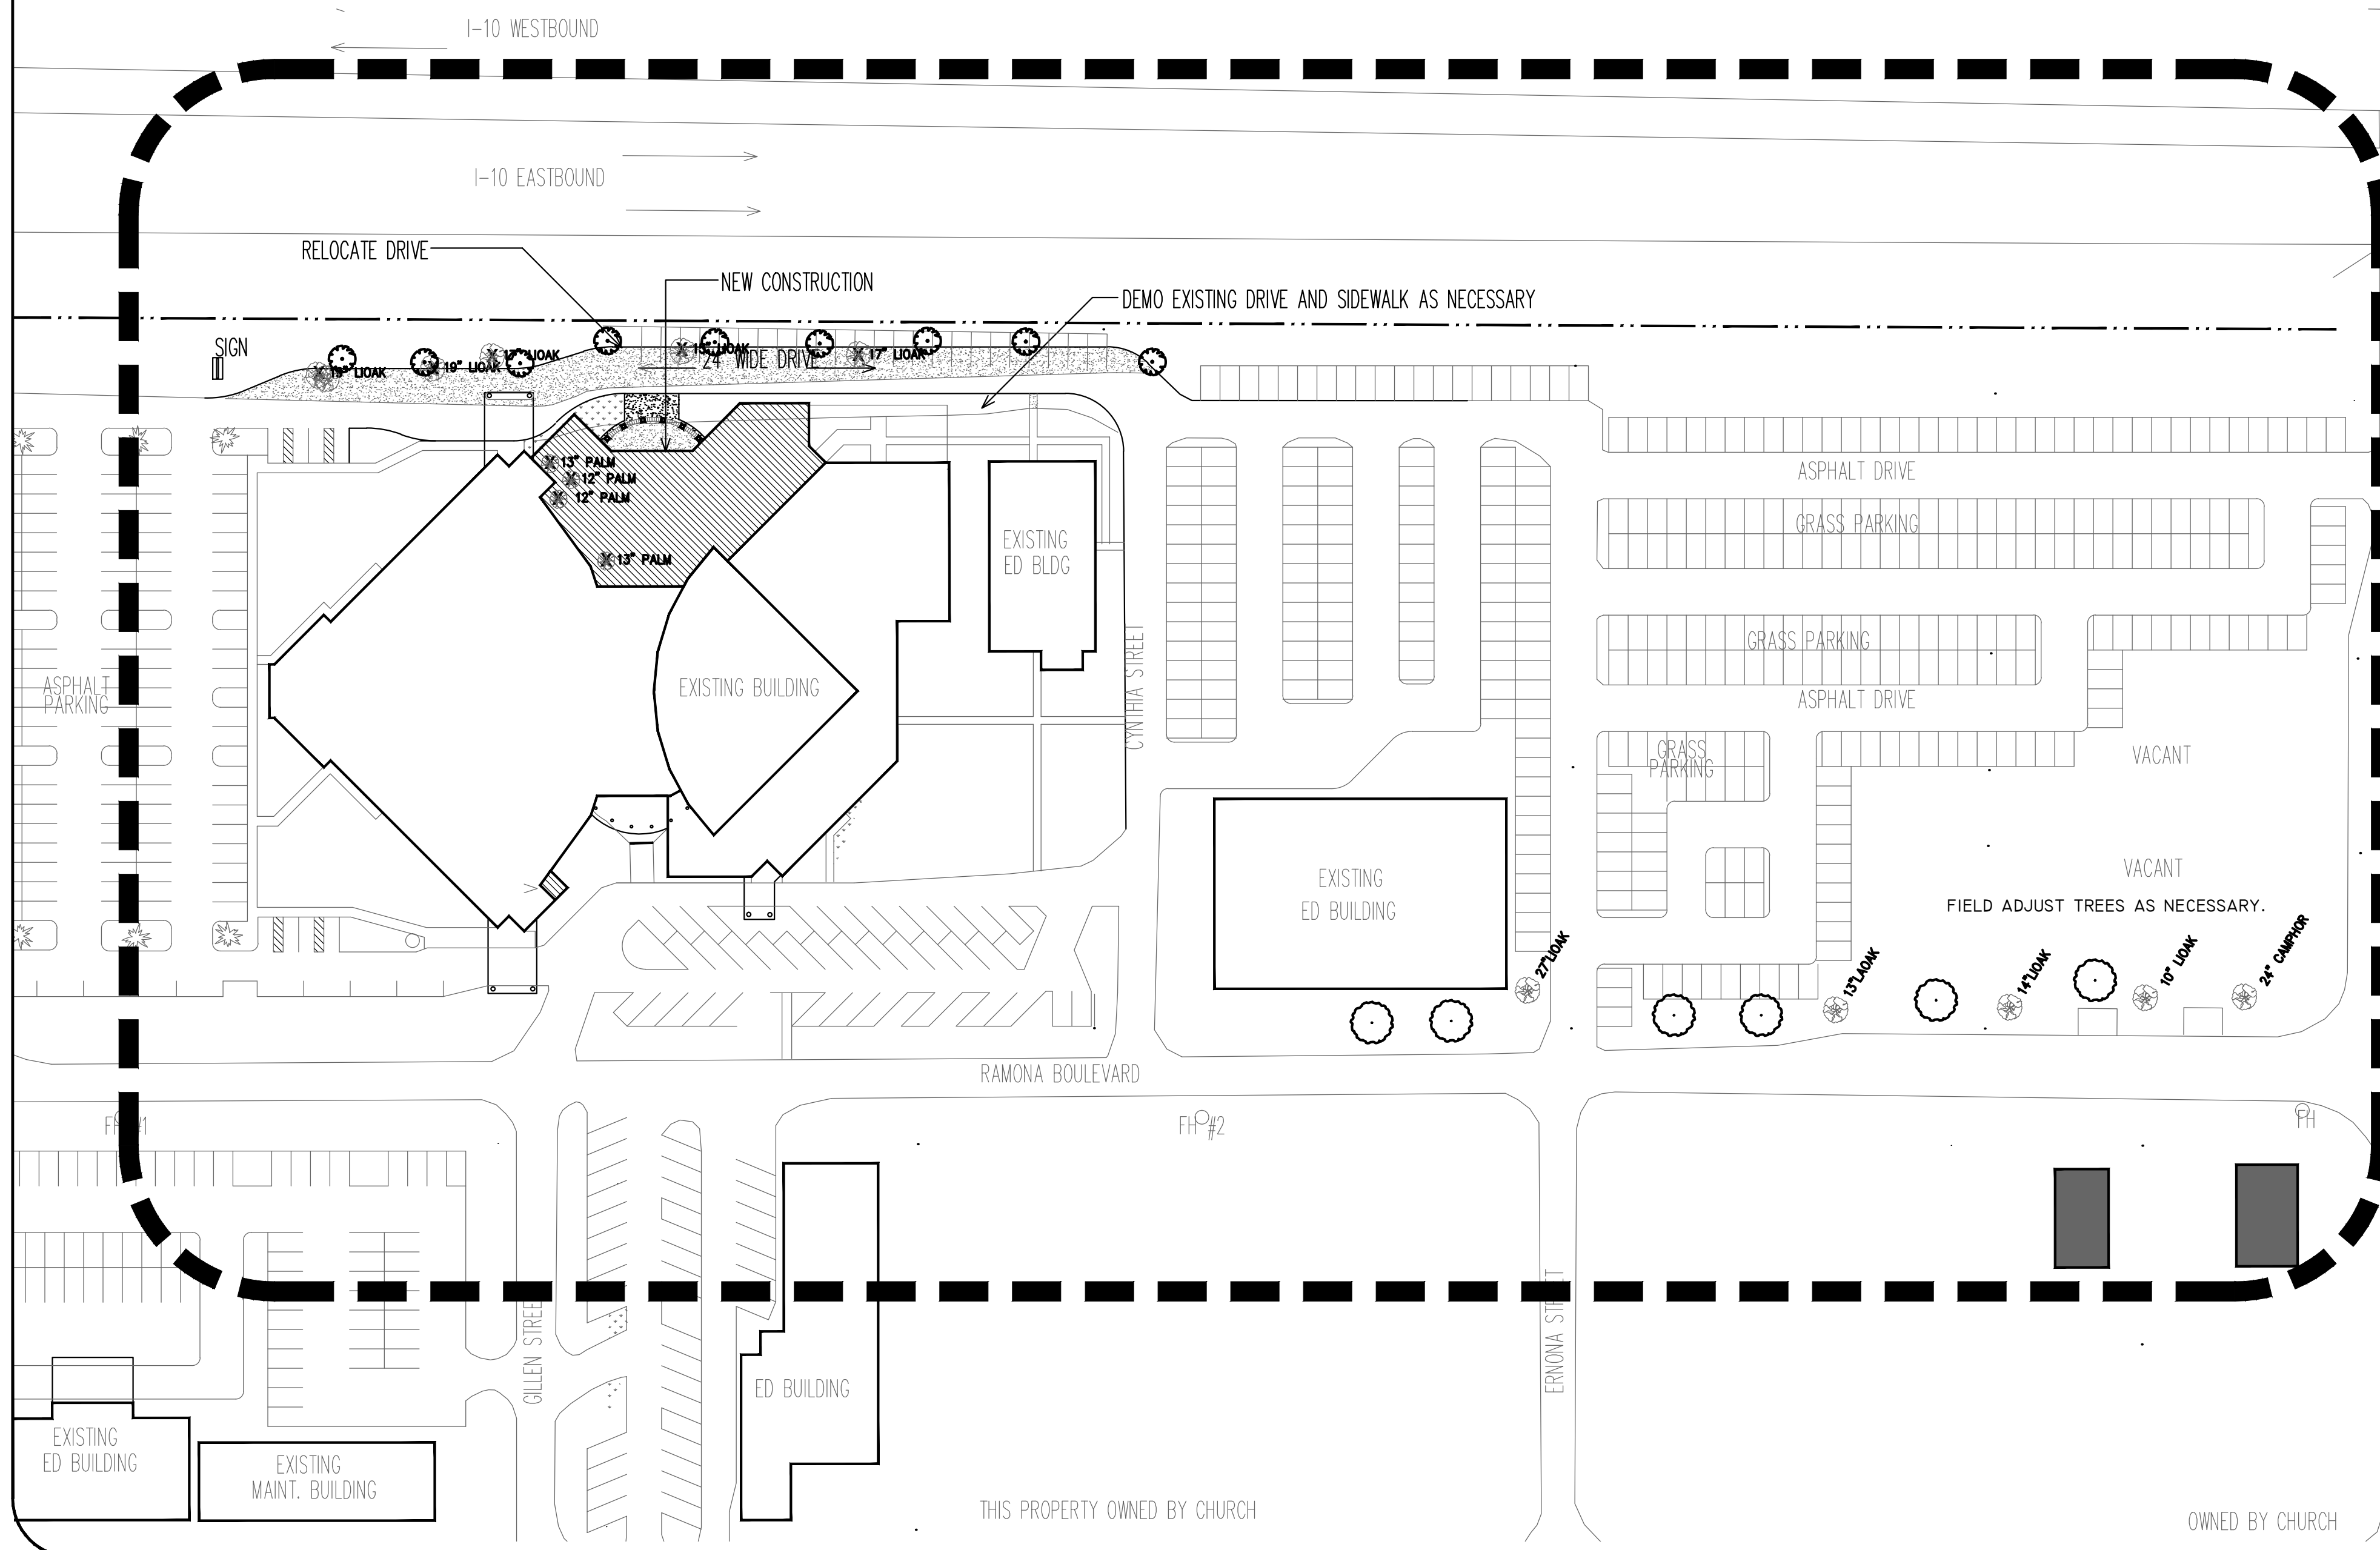

TREES TO BE REMOVED

TREE QTY	TREE SPECIES	SIZE (INCHES)	SUBTOTAL (INCHES)
1	LVOAK	15	15
2	LVOAK	17	34
2	LVOAK	19	38
TOTAL			87

LEGEND  
 14" LVOAK X TREE TO BE REMOVED  
 10" OAK O TREE TO BE PRESERVED W/ BARRICADE

48 HOURS BEFORE YOU DIG  
 CALL SUNSHINE  
 1-800-432-4770  
 IT'S THE LAW IN FLORIDA

PALMS TO BE REMOVED

TREE QTY	TREE SPECIES	SIZE (INCHES)	SUBTOTAL (INCHES)
2	PALM	12	24
2	PALM	13	26
TOTAL			50


PLANT LIST

QTY	SYM	DESCRIPTION	SIZE	SPACING	SPACING SF	NOTES*	INCHES
22	QV	QUERCUS VIRGINIANA "CATHEDRAL LIVE OAK"	14'-16' X 7'-9', 4" CAL., 6' CT, MATCHED	AS SHOWN		N, FYN, FF WW	88
9	LI	LAGERSTROMIEA INDICA "NATCHEZ CRAPE MYRTLE"	8' X 4', 3 TRK, 4 CT., MATCHED	AS SHOWN		FYN, FF, WW	18
		TOTAL					106

SOD PASPALUM NOTATUM "ARGENTINE BAHIA" - TSA FREE (WEED FREE)  
 SOD ALL 4:1 SLOPES OR GREATER, 10' FROM EOP AND ALL DISTURBED ROW. COORDINATE FURTHER GRASSING WITH GENERAL CONTRACTOR  
 SELECTED SOD SPECIES MEETS ALL CURRENT LANDSCAPE AND IRRIGATION REQUIREMENTS. ANY VARIABLE WILL REQUIRE GOVERNMENT APPROVAL

\*PLANT LIST LEGEND: N-NATIVE, FYN-FLORIDA YARDS & NEIGHBORHOODS 2006, FF-FLORIDA FRIENDLY, WW-WATER WISE 2008, OHE-JEA OVERHEAD ELECTRIC (ACCEPTABLE PLANT LIST)

FIELD ADJUST TREES AS NECESSARY.

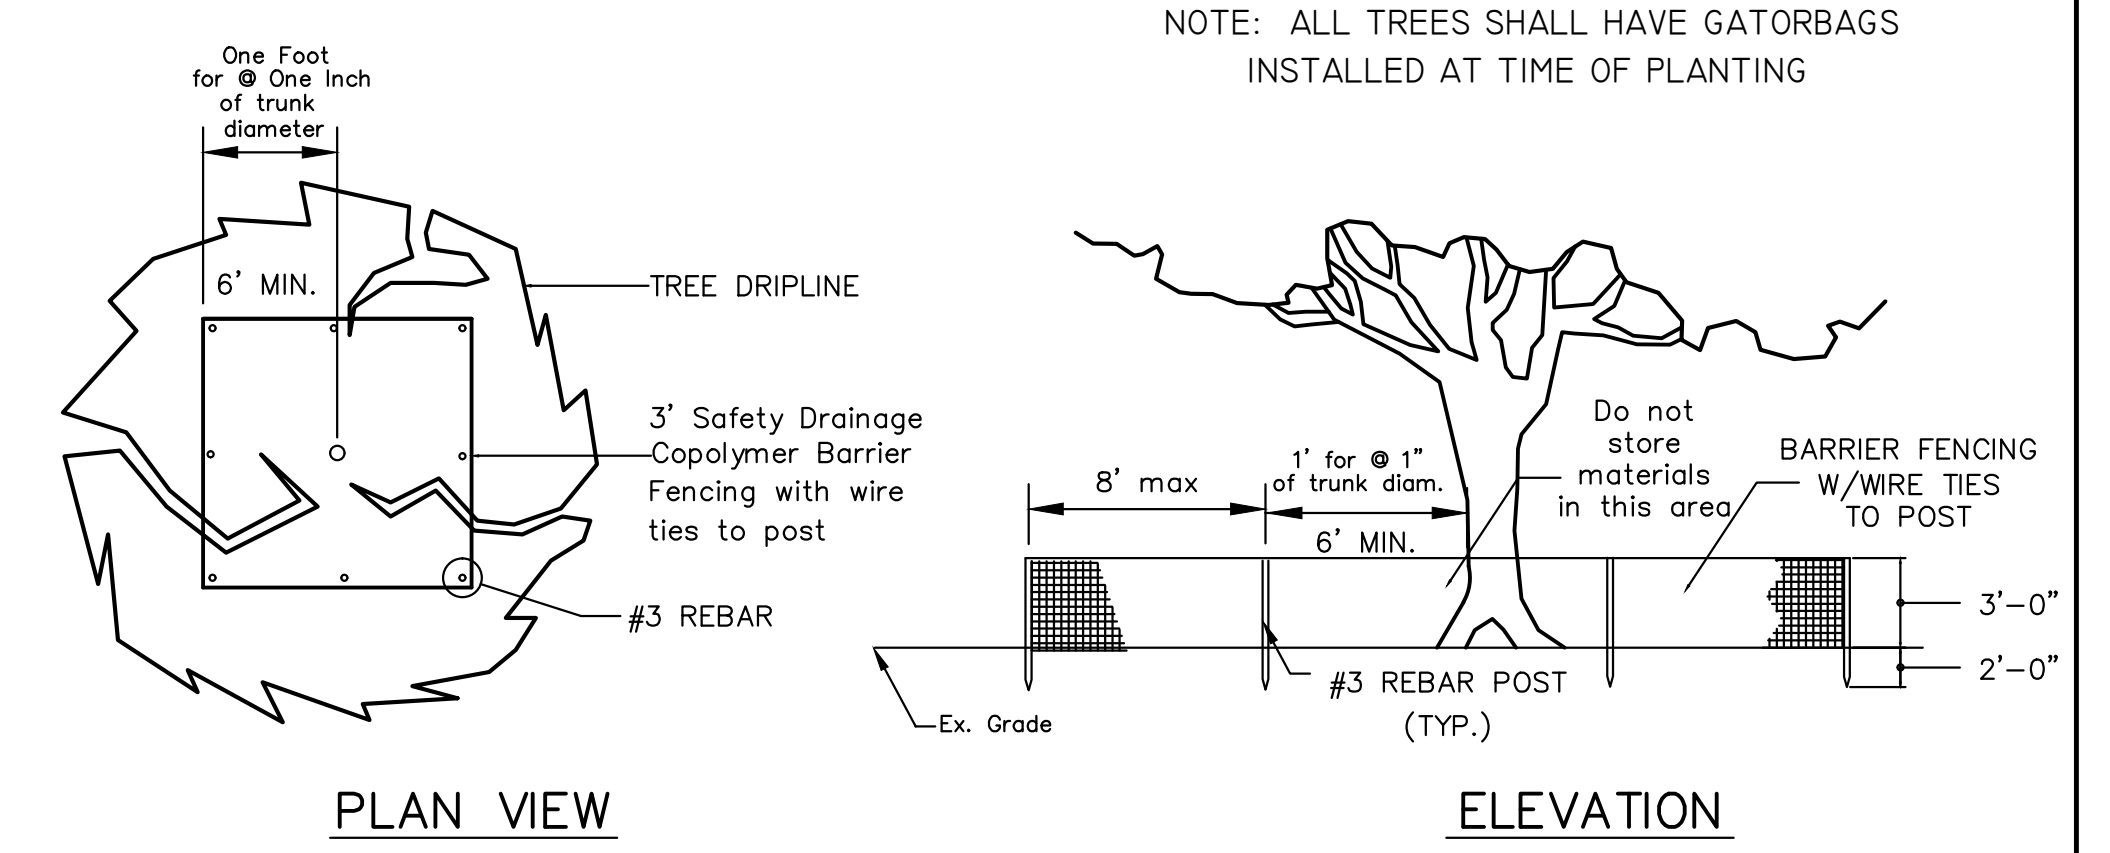


PLAN VIEW ELEVATION

TREE PROTECTION FENCING DETAIL  
 NOT TO SCALE

THE TREE PROTECTION BARRICADE SHALL BE AT LEAST THREE (3) FEET HIGH. THE BARRIER SHALL CONSIST OF EITHER WOOD FENCE WITH 2X4 POSTS PLACED A MAXIMUM EIGHT (8) FEET APART, WITH A 2X4 MINIMUM TOPRAIL, OR A TEMPORARY WIRE MESH FENCE, OR OTHER SIMILAR BARRIER WHICH WILL LIMIT ACCESS TO PROTECTED AREA.


THE BARRICADE SHALL BE AT LEAST ONE FOOT IN DIAMETER FOR EACH INCH OF TRUNK DIAMETER. FOR TREES LESS THAN 12" DBH, THE MINIMUM BARRICADE SHALL BE PLACED AT LEAST SIX (6) FEET AWAY FROM THE BASE OF THE TREE.

TREE BARRICADE APPROVAL: OBTAIN CITY APPROVAL OF TREE BARRICADES BEFORE BEGINNING CLEARING OPERATIONS OR ANY SITE DEVELOPMENT.

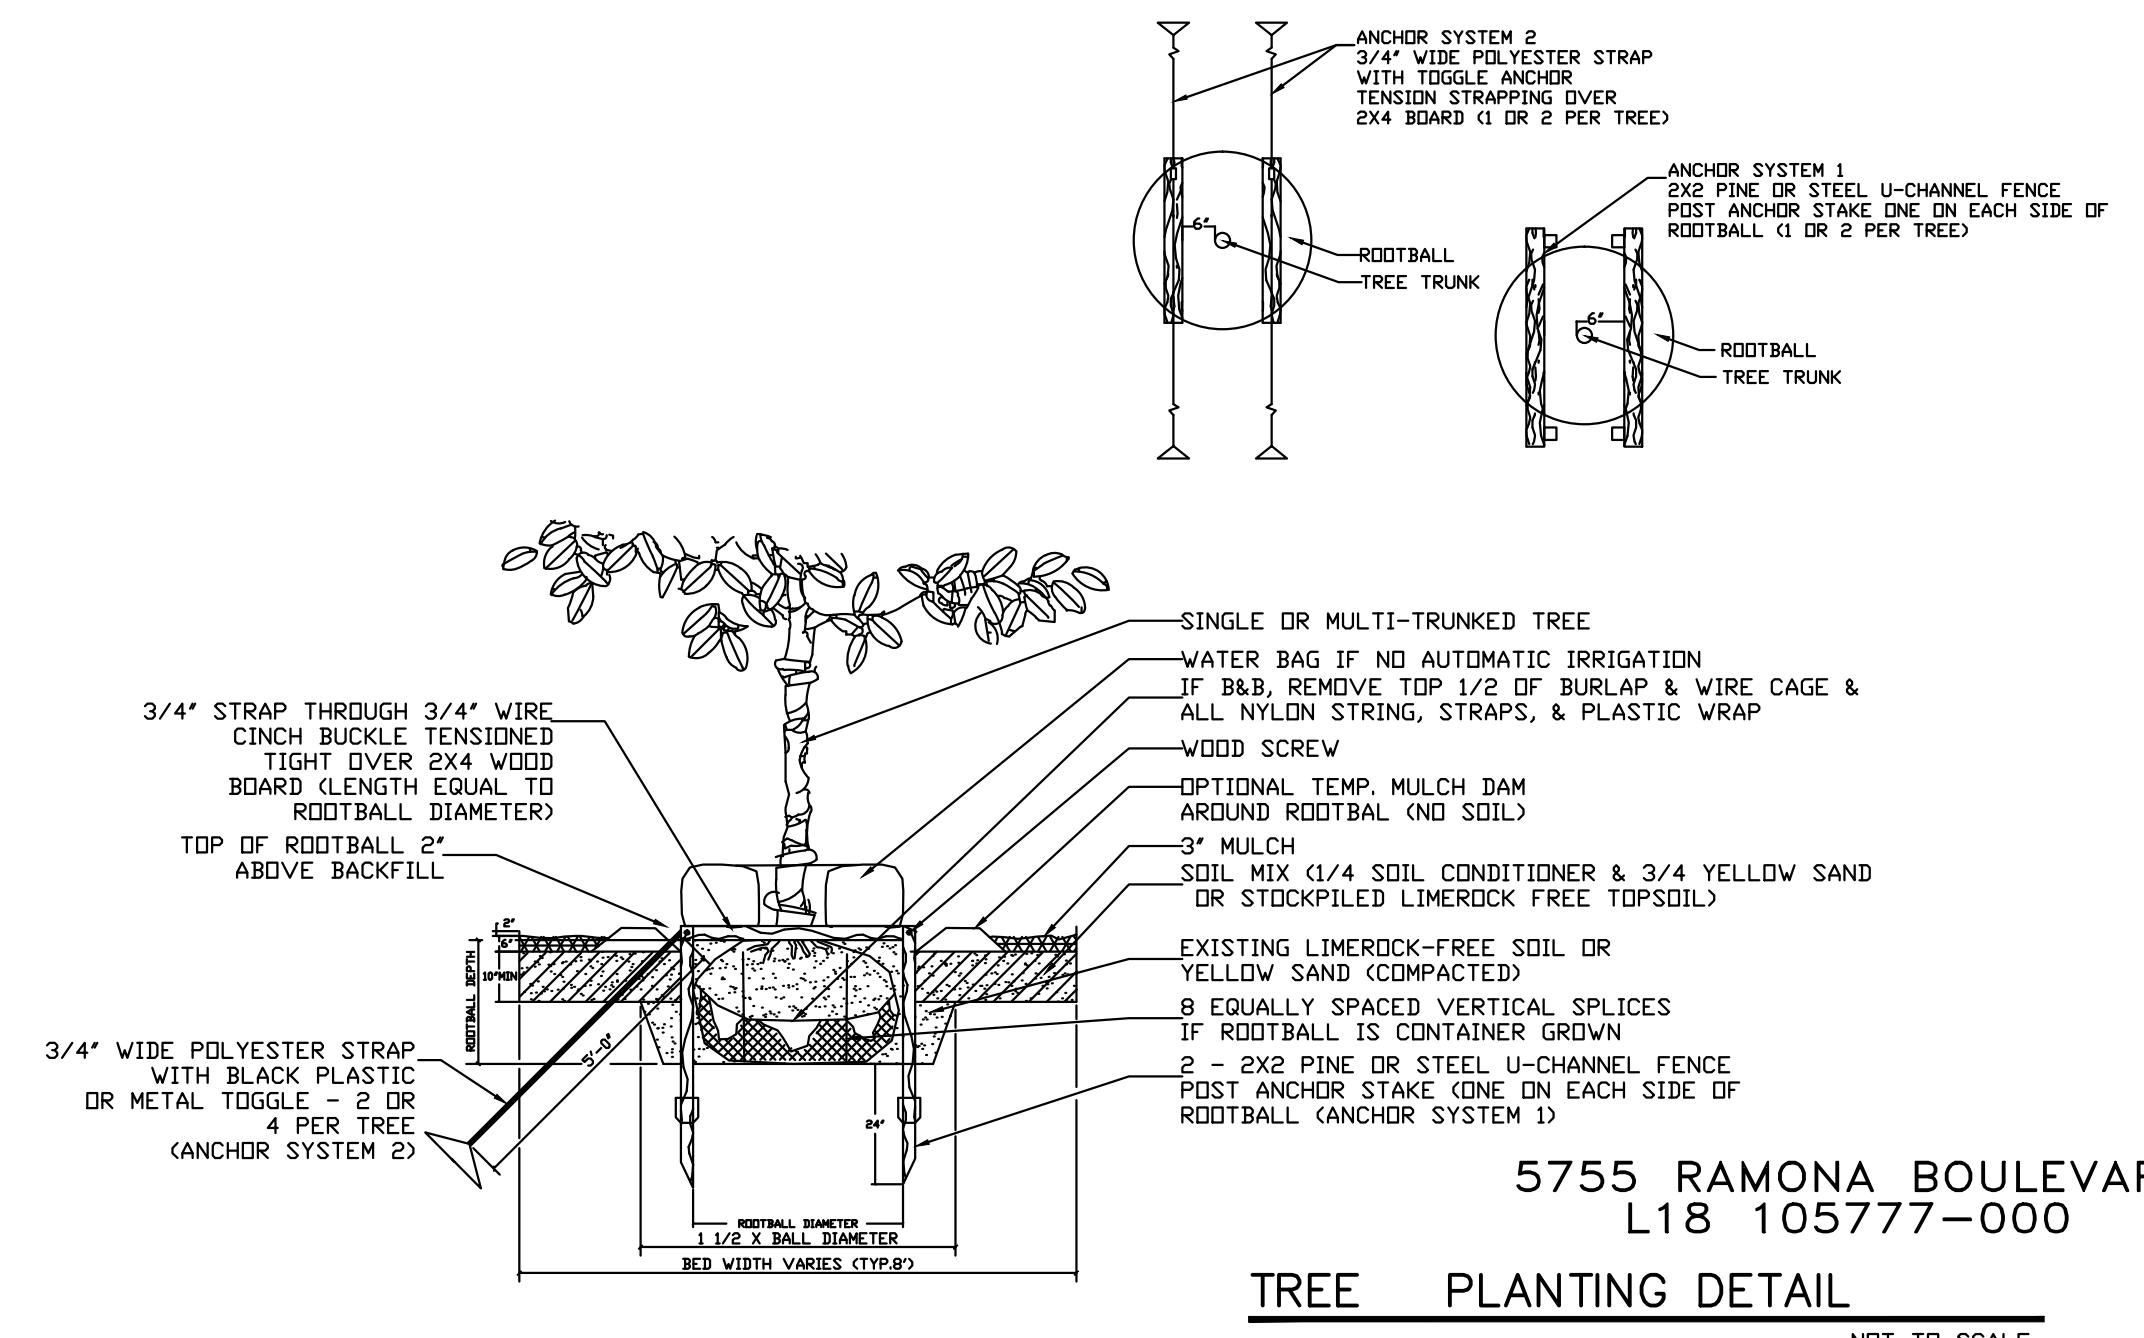

5755 RAMONA BOULEVARD  
 L18 105777-000  
 TREE PLANTING DETAIL  
 NOT TO SCALE

JANET O. WHITMILL, R.L.A., INC.  
 LANDSCAPE ARCHITECTURE \* PLANNING  
 P.O. BOX 5212, JACKSONVILLE, FL 32247 (904) 398-7688

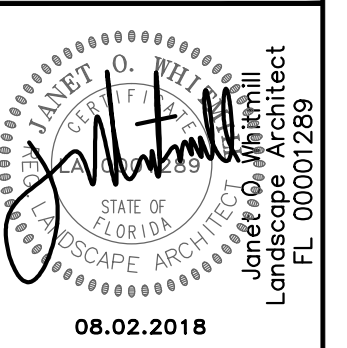

EVANGEL TEMPLE  
 SANCTUARY EXPANSION  
 JACKSONVILLE, FLORIDA

LANDSCAPE PLAN

07.11.18

© JANET O. WHITMILL, R.L.A., INC.  
 Copyright, Janet O. Whitmill, R.L.A., Inc. All rights reserved. No part of this work may be used, reproduced, distributed, displayed or otherwise communicated in any form or by any means without the prior written consent of Janet O. Whitmill.

REV.	DATE	COJ COMMENTS	DESCRIPTION
1	08.02.18		

JOB NO. 27518

DRAWN: DHM

CHECKED: JOW

SCALE: 1:60

L-1  
 DRAWING NO.